

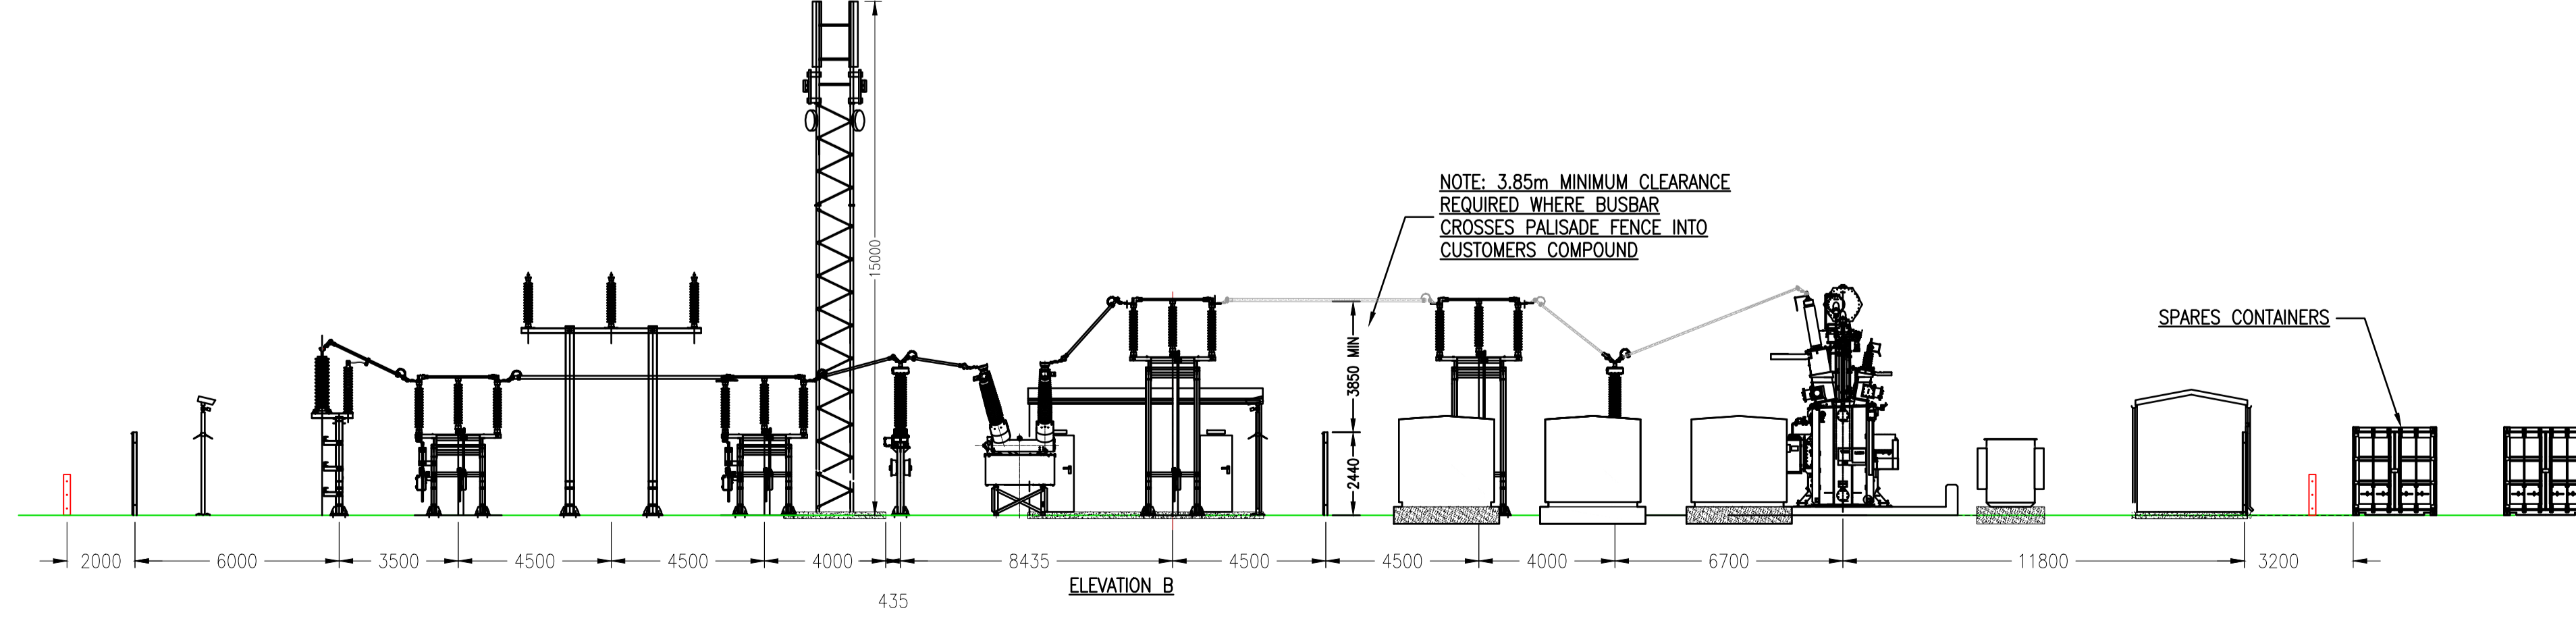
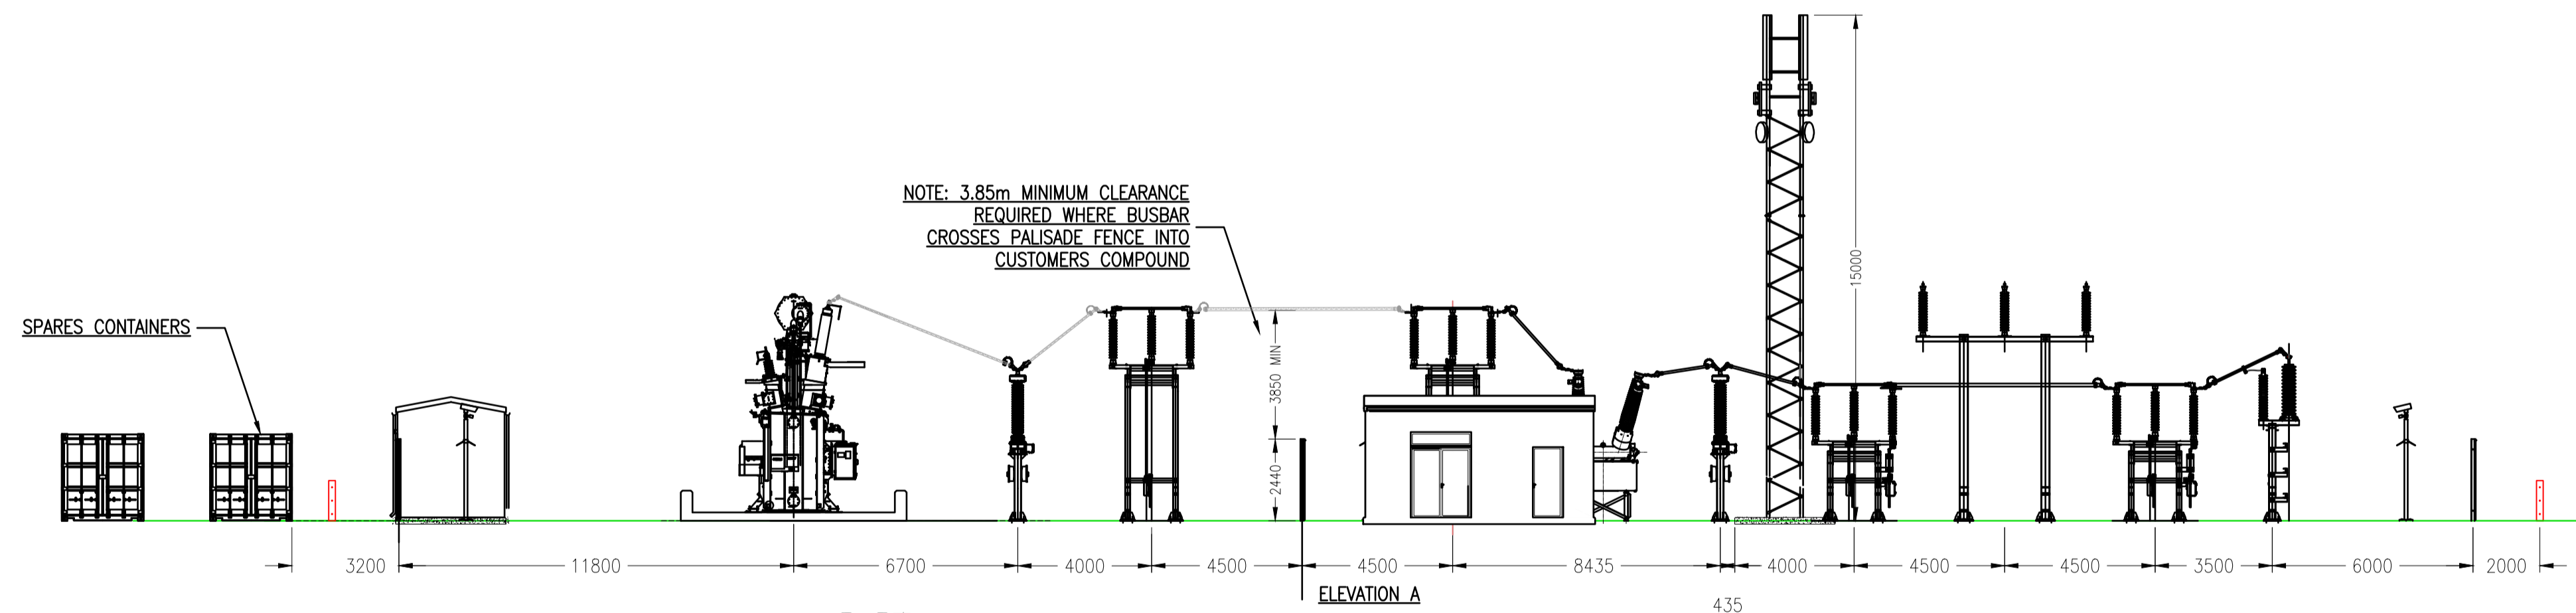


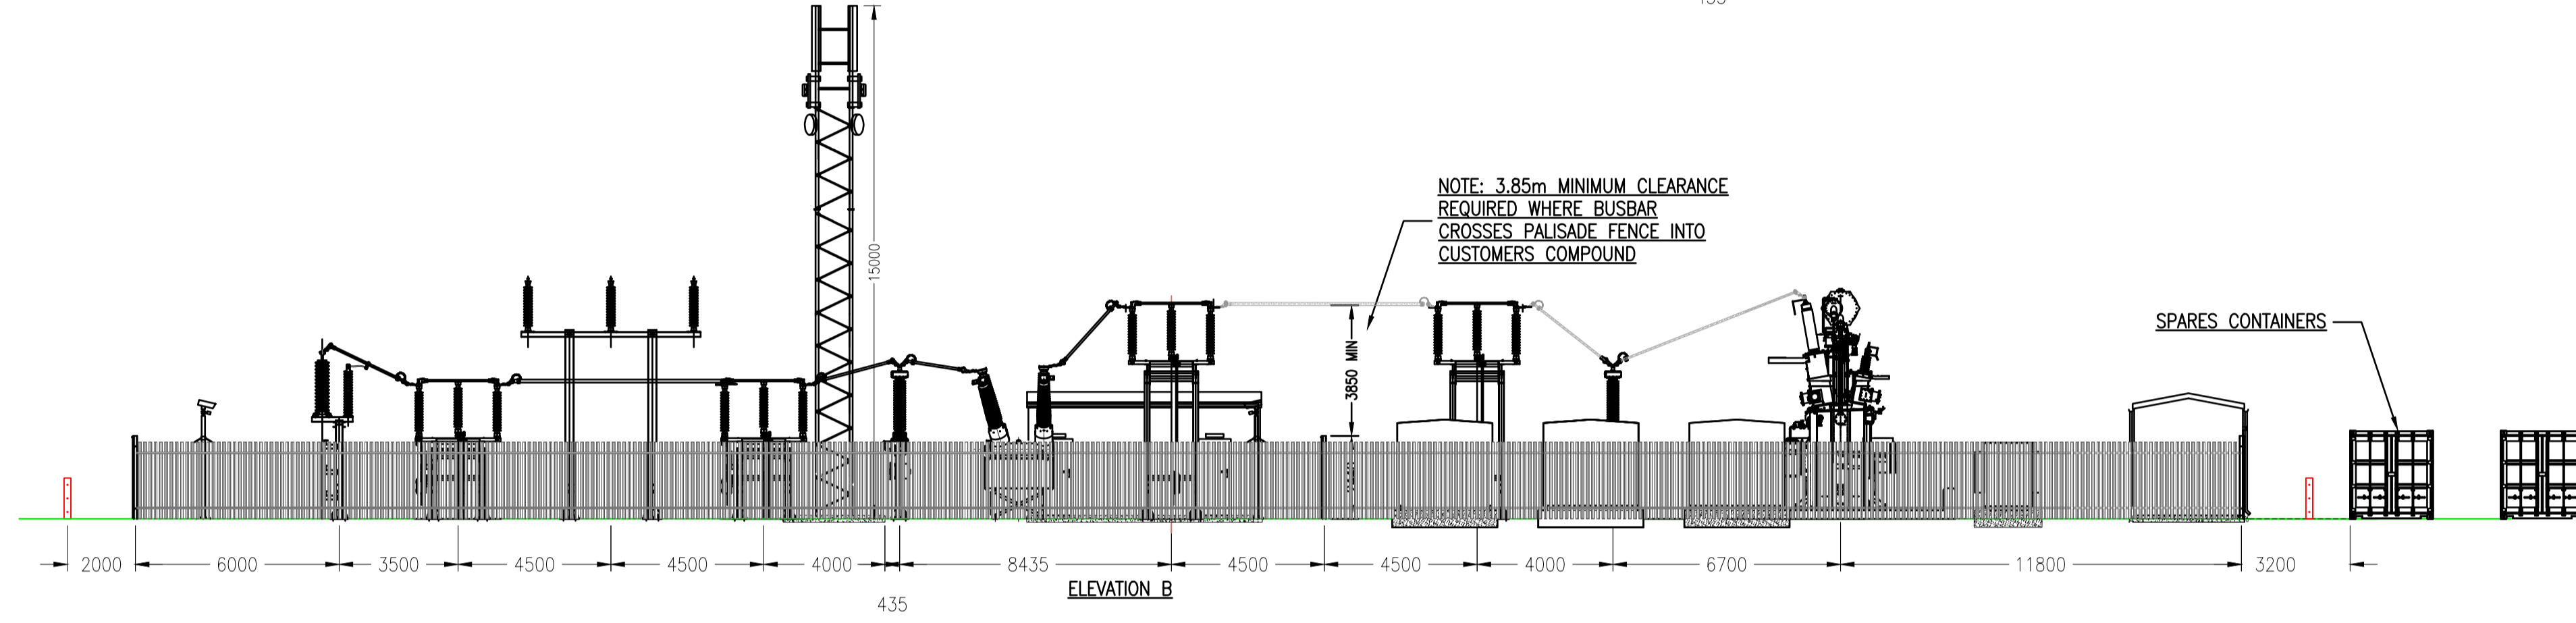

- NOTES**
1. ALL DIMENSIONS ARE IN mm UNLESS STATED OTHERWISE.
  2. THIS DRAWING IS PRELIMINARY AND SUBJECT TO CHANGE AT THE DETAILED DESIGN STAGE.
  3. THIS DRAWING IS BASED ON 04533-RES-LAY-DR-EE-001.

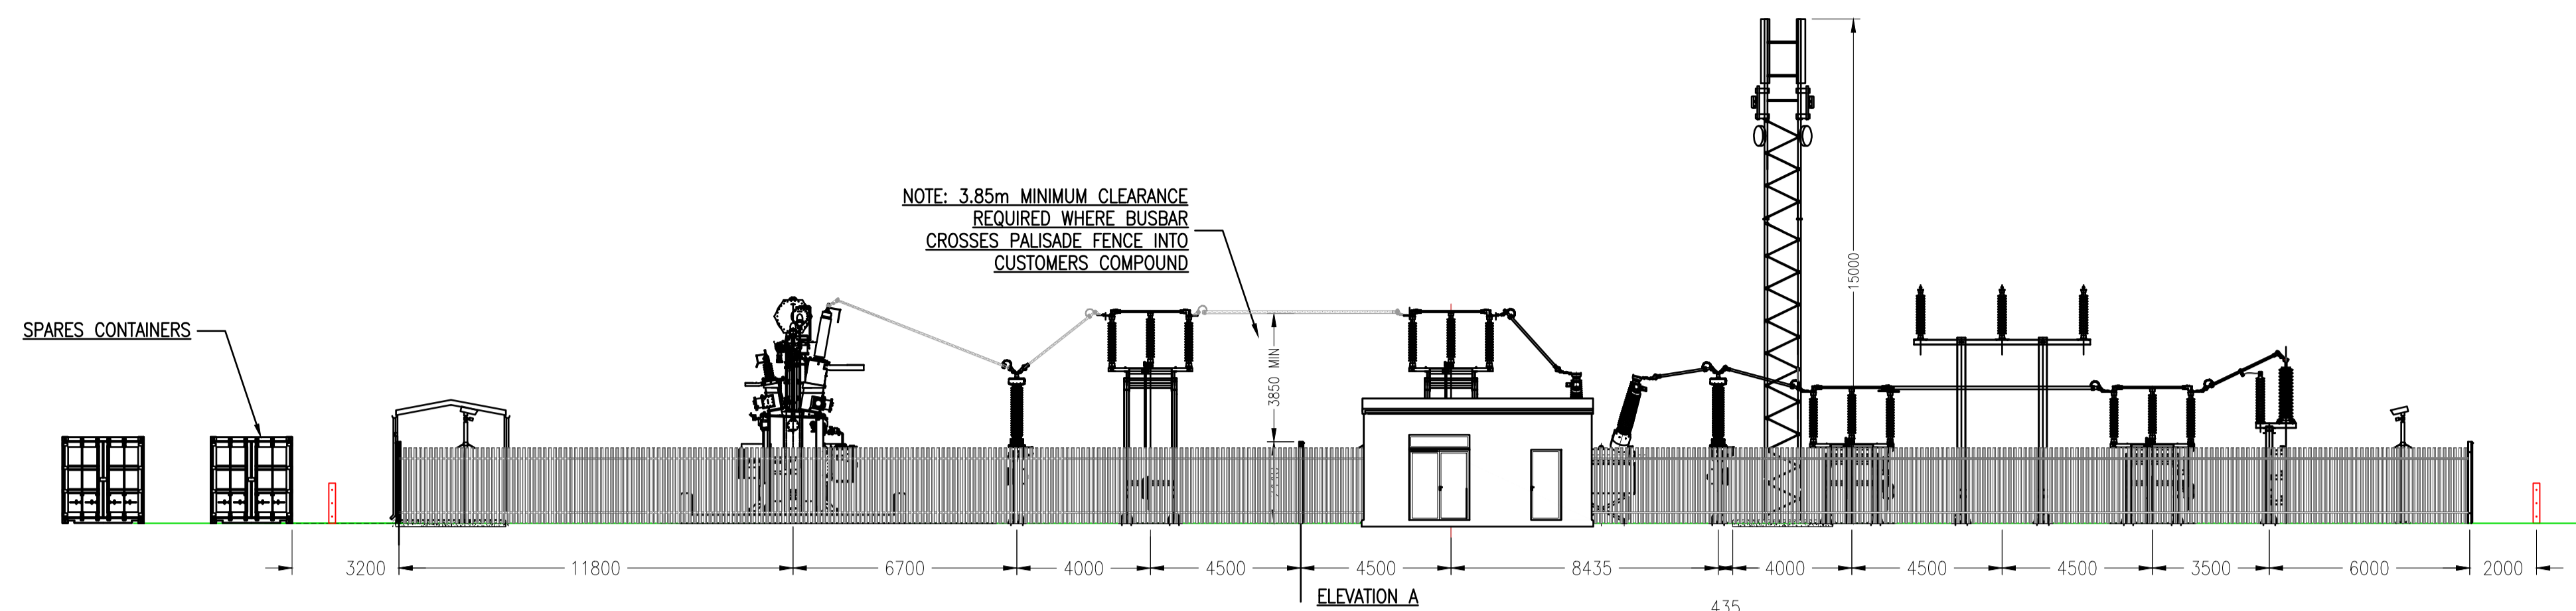

SHOWN WITHOUT FENCES FOR CLARITY

**SHEET 2  
ELEVATION**

2	LJ	NM	MC	2021-10-12	Assessment input
1	LJ	NM	MC	2021-10-05	First Issue
ISSUE	DRAWN	CHKD	APPD	DATE	REVISION NOTES
PURPOSE					COORDINATES
PERMITTING					N/A
SCALE					LEVEL DATUM
1:150 @ A1					N/A
LAYOUT DWG					T.LAYOUT NO.
N/A					N/A
PROJECT TITLE					
KINGSTON SOLAR FARM					
DRAWING TITLE					
FIGURE 12 CLIENT / DNO SUBSTATION PLAN & ELEVATION					
RES DRAWING NUMBER					REV
04533-RES-SUB-DR-PT-002					2
THIS DRAWING IS THE PROPERTY OF RENEWABLE ENERGY SYSTEMS LIMITED AND NO REPRODUCTION MAY BE MADE IN WHOLE OR IN PART WITHOUT PERMISSION					

**res**

BEAUFORT COURT,  
EGG FARM LANE,  
KNOS LANGLEY,  
HERTS WD4 8LN, UK  
TEL: +44 (0) 1923 299200  
WWW.RES-GROUP.COM