


- Site Features**
- DEVELOPMENT BOUNDARY
 - NEW ACCESS TRACK
 - ▨ INDICATIVE SOLAR PV ARRAY
 - INVERTER
 - HARDSTAND
 - - - FENCE LINE
 - GATE
 - CCTV COLUMN (SIZE SHOWN INDICATIVELY)
 - - - SECTION LINES

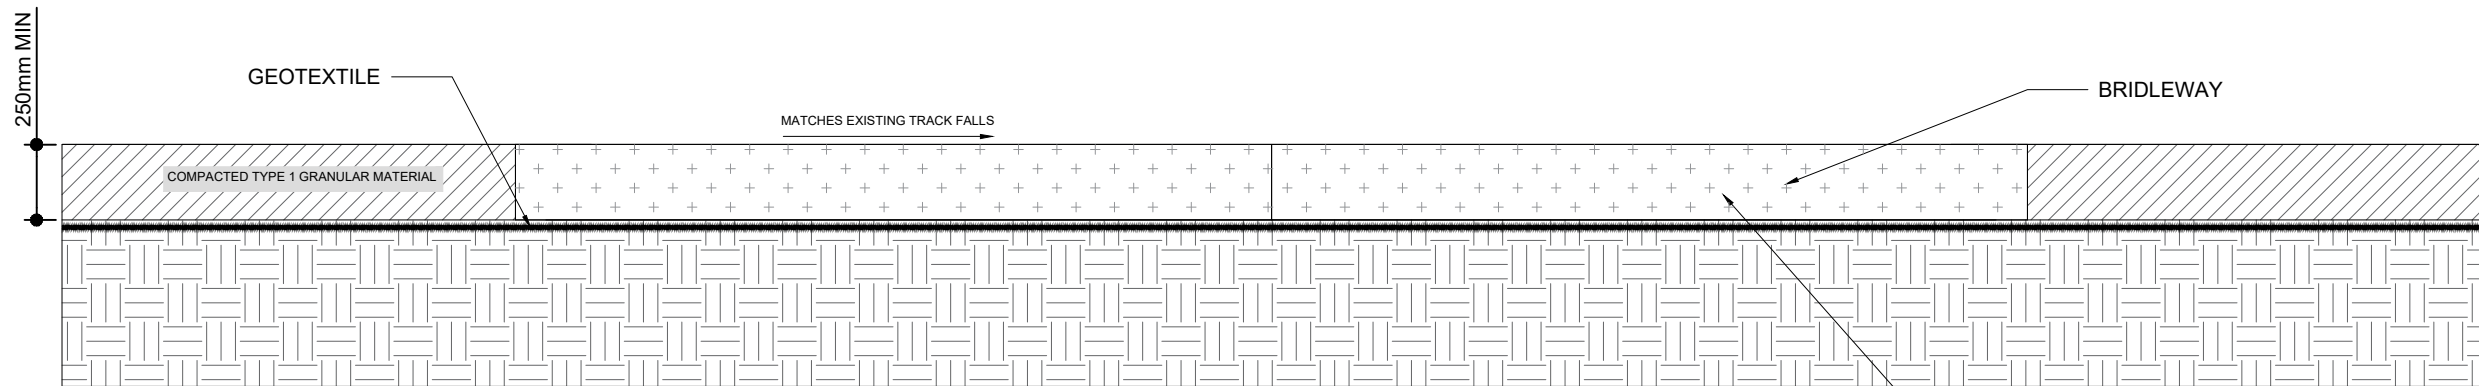

**INDICATIVE TRACK CONSTRUCTION AT BRIDLEWAY CROSSING
(1:25)**

WHERE EXISTING BRIDLEWAY IS NOT SUITABLE FOR VEHICULAR TRAFFIC, EXCAVATE AND REPLACE WITH COMPACTED TYPE 1 GRANULAR MATERIAL.

Drawn By: Jamie McGhee
Address: Wright Business Centre
1 Lonmay Road
Glasgow
G33 4EL

Ver.	Date	Comments
B	11/07/2022	Amendment to widths
A	09/06/2022	

neo
ENVIRONMENTAL

Naas Office: T: 00353 (0)45 844250 E: info@neo-environmental.ie
Glasgow Office: T: 0141 773 6262 E: info@neo-environmental.co.uk
Warrington Office: T: 01925 661716 E: info@neo-environmental.co.uk
Ballymena Office: T: 02890517092 E: info@neo-environmental.co.uk

Project: Kingston Solar Farm
Client: RES
Drawing: Indicative Access Track Detail with Bridleway Crossing
Project No.: NEO00763
Drawing No.: NEO00763_0511_B Figure 17
Drawn: JM Checked: MM Approved: PN
Scale: AS SHOWN @ A3 Revision: B
Date: 11 July 2022