


- KEY:**
- DEVELOPMENT BOUNDARY
 - NEW ACCESS TRACK
 - EXISTING ACCESS TRACK TO BE WIDENED (WOOD LANE)
 - INDICATIVE SOLAR PV ARRAY
 - INVERTER
 - HARDSTAND
 - SUBSTATION COMPOUND
 - TEMPORARY CONSTRUCTION COMPOUND
 - SPARES CONTAINERS
 - FENCE LINE
 - GATE
 - CCTV COLUMN (SIZE SHOWN INDICATIVELY)
 - INDICATIVE INFILTRATION POND LOCATION

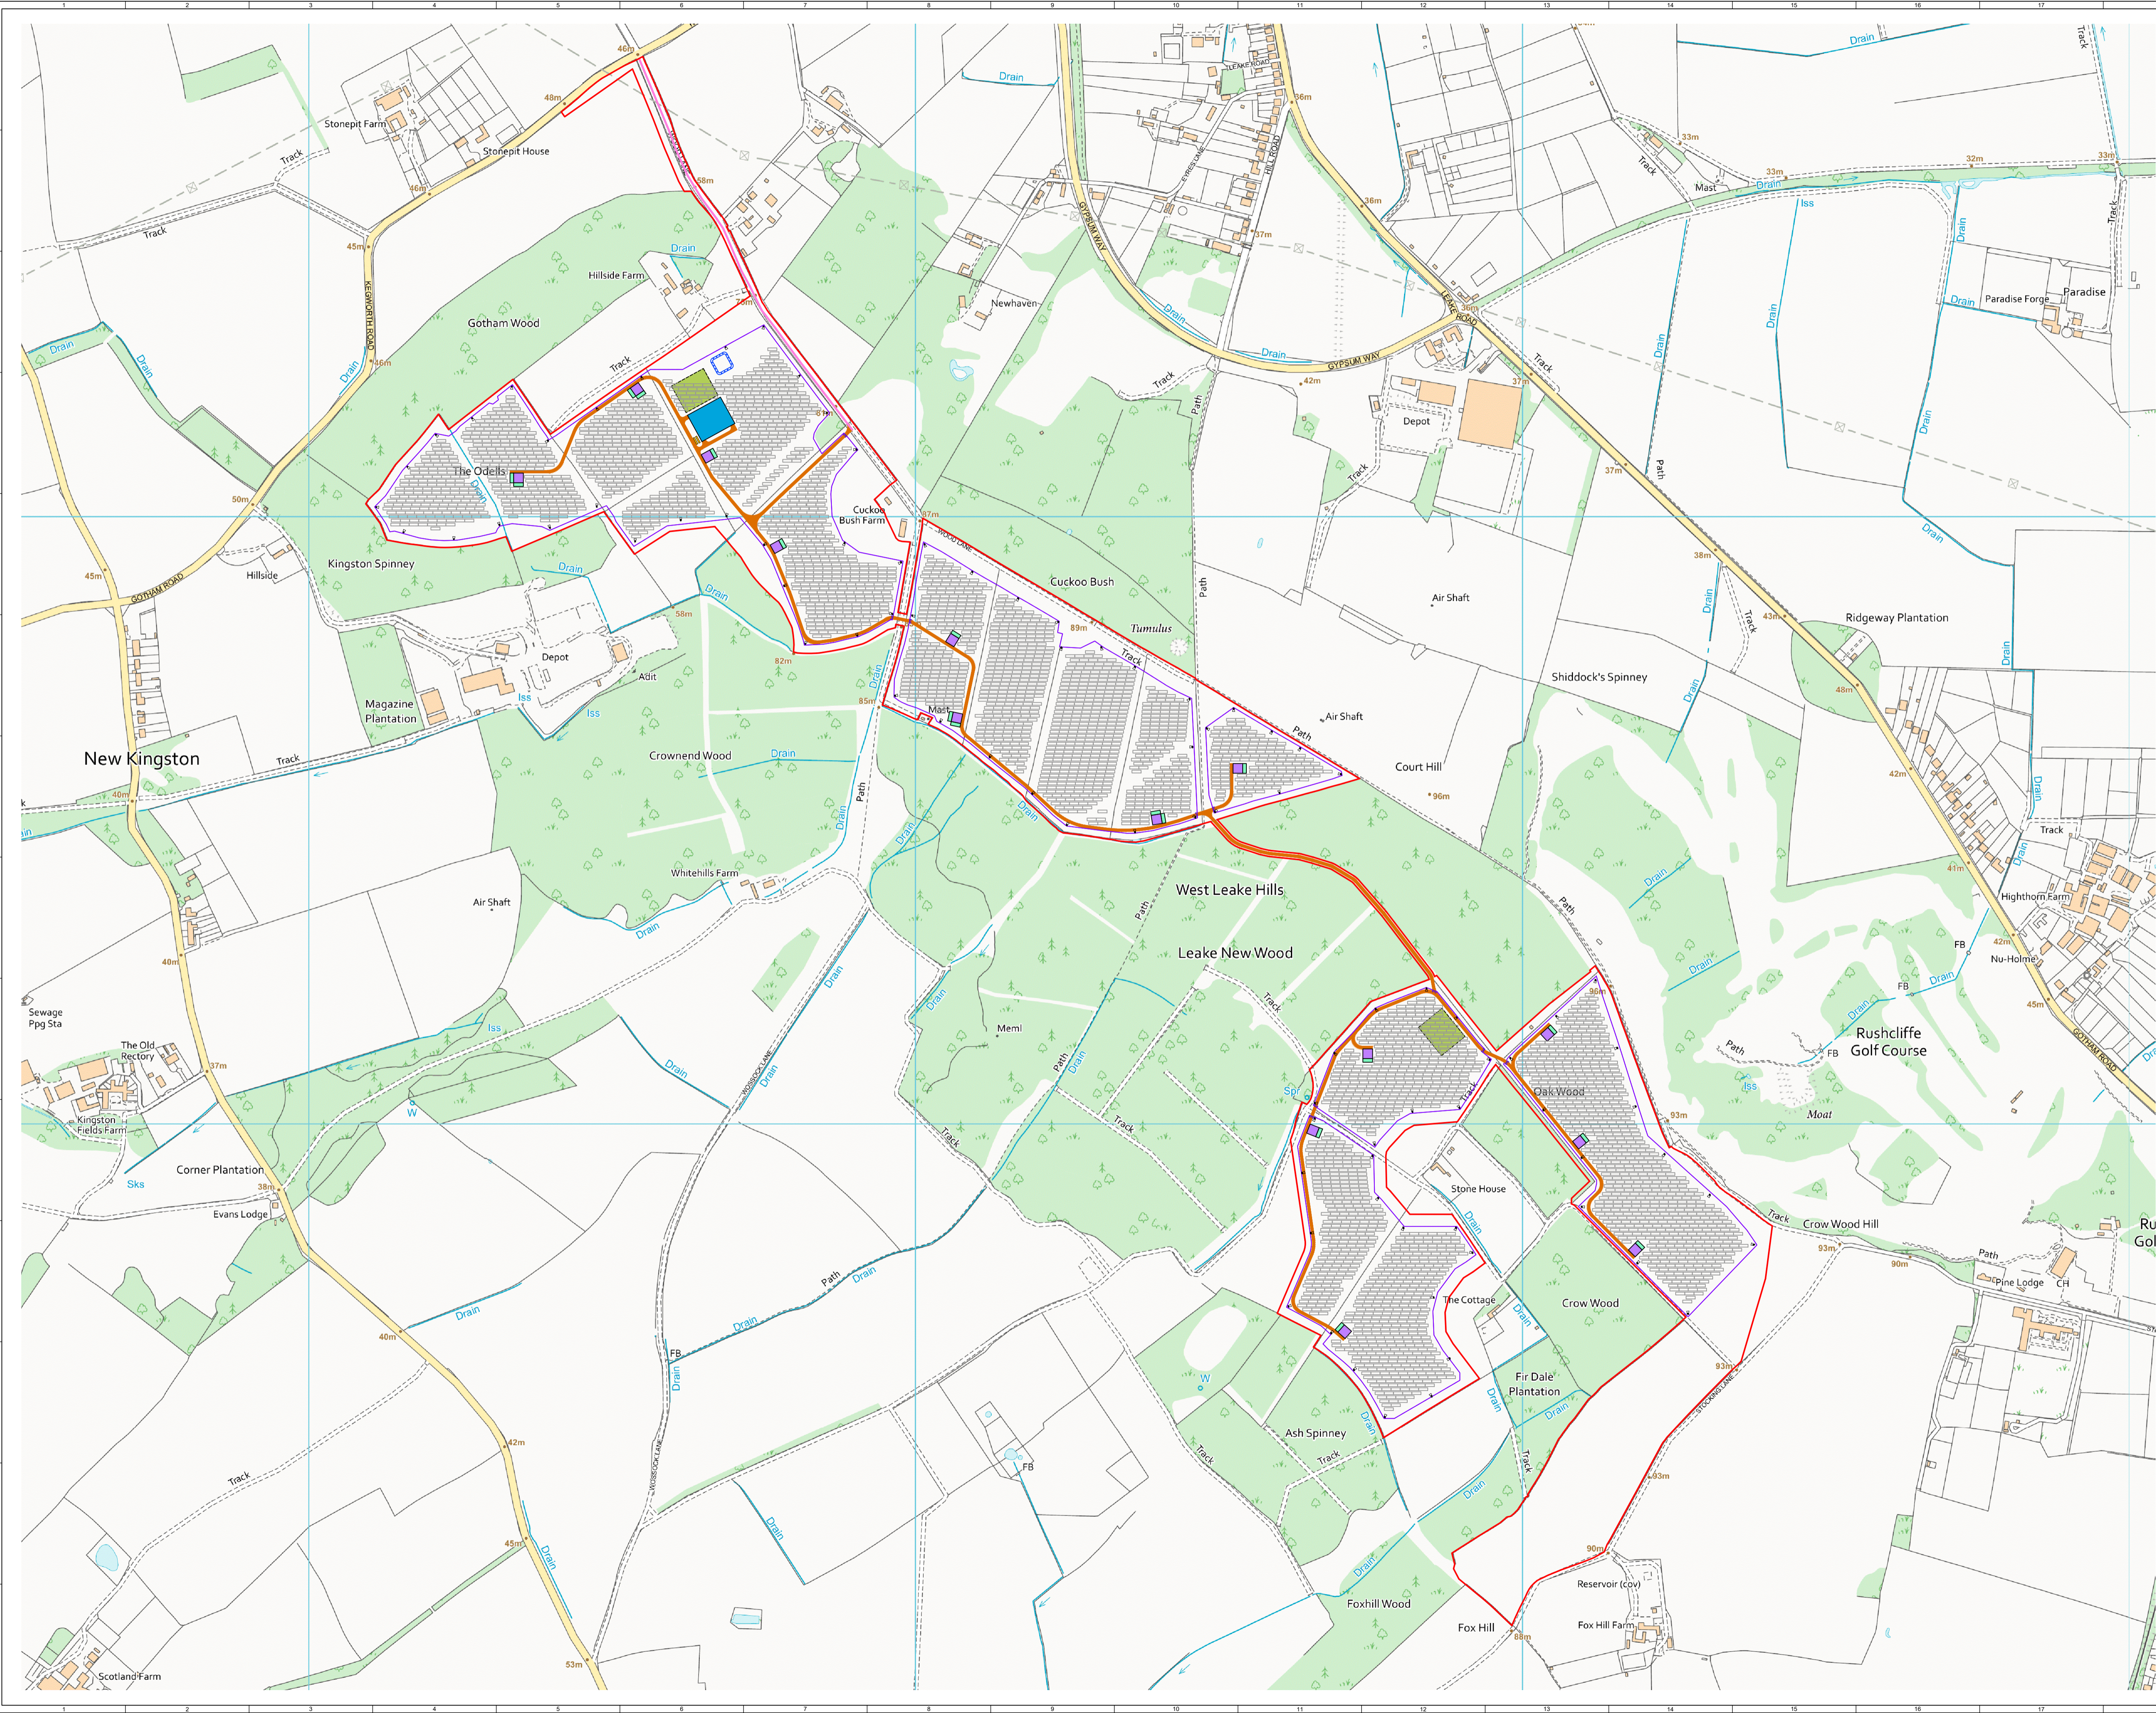

6	FG	MC	CC	2022-11-03	Update to infrastructure layout
5	LJ	MC	CC	2021-11-08	Minor amendment to development boundary
4	LJ	MC	SR	2021-10-12	Consultation and assessment input
3	LJ	MC	CC	2021-10-06	Update to design area
ISSUE	DRAWN	CHKD	APPD	DATE	REVISION NOTES
PURPOSE					COORDINATES
PERMITTING					OSGB 1936
SCALE					LEVEL DATUM
1:5,000 @ A1					N/A
LAYOUT DWG					T.LAYOUT NO.
N/A					N/A

PROJECT TITLE
KINGSTON SOLAR

DRAWING TITLE
**FIGURE 4
SITE LAYOUT
PLAN**

RES DRAWING NUMBER
04533-RES-LAY-DR-XX-001

REV
6

THIS DRAWING IS THE PROPERTY OF RENEWABLE ENERGY SYSTEMS LIMITED AND NO REPRODUCTION MAY BE MADE IN WHOLE OR IN PART WITHOUT PERMISSION

BEAUFORT COURT,
EGG FARM LANE,
KINGS LANGLEY,
HERTS WD23 8JF, UK
TEL: +44 (0) 1923 296000
WWW.RES-GROUP.COM